

GALLERIES & DRESSING ROOMS

AUDIENCE FOYER

FIRE EXIT

FIRE LANE - KEEP CLEAR

FIRE LANE - KEEP CLEAR


'LONDON BRICK' FEATURE WALL

FIRE LANE - KEEP CLEAR

FIRE LANE - KEEP CLEAR

FIRE LANE - KEEP CLEAR

SCENE DOCK 4.5 X 4.5 X 4.5 DOOR CLEARANCE

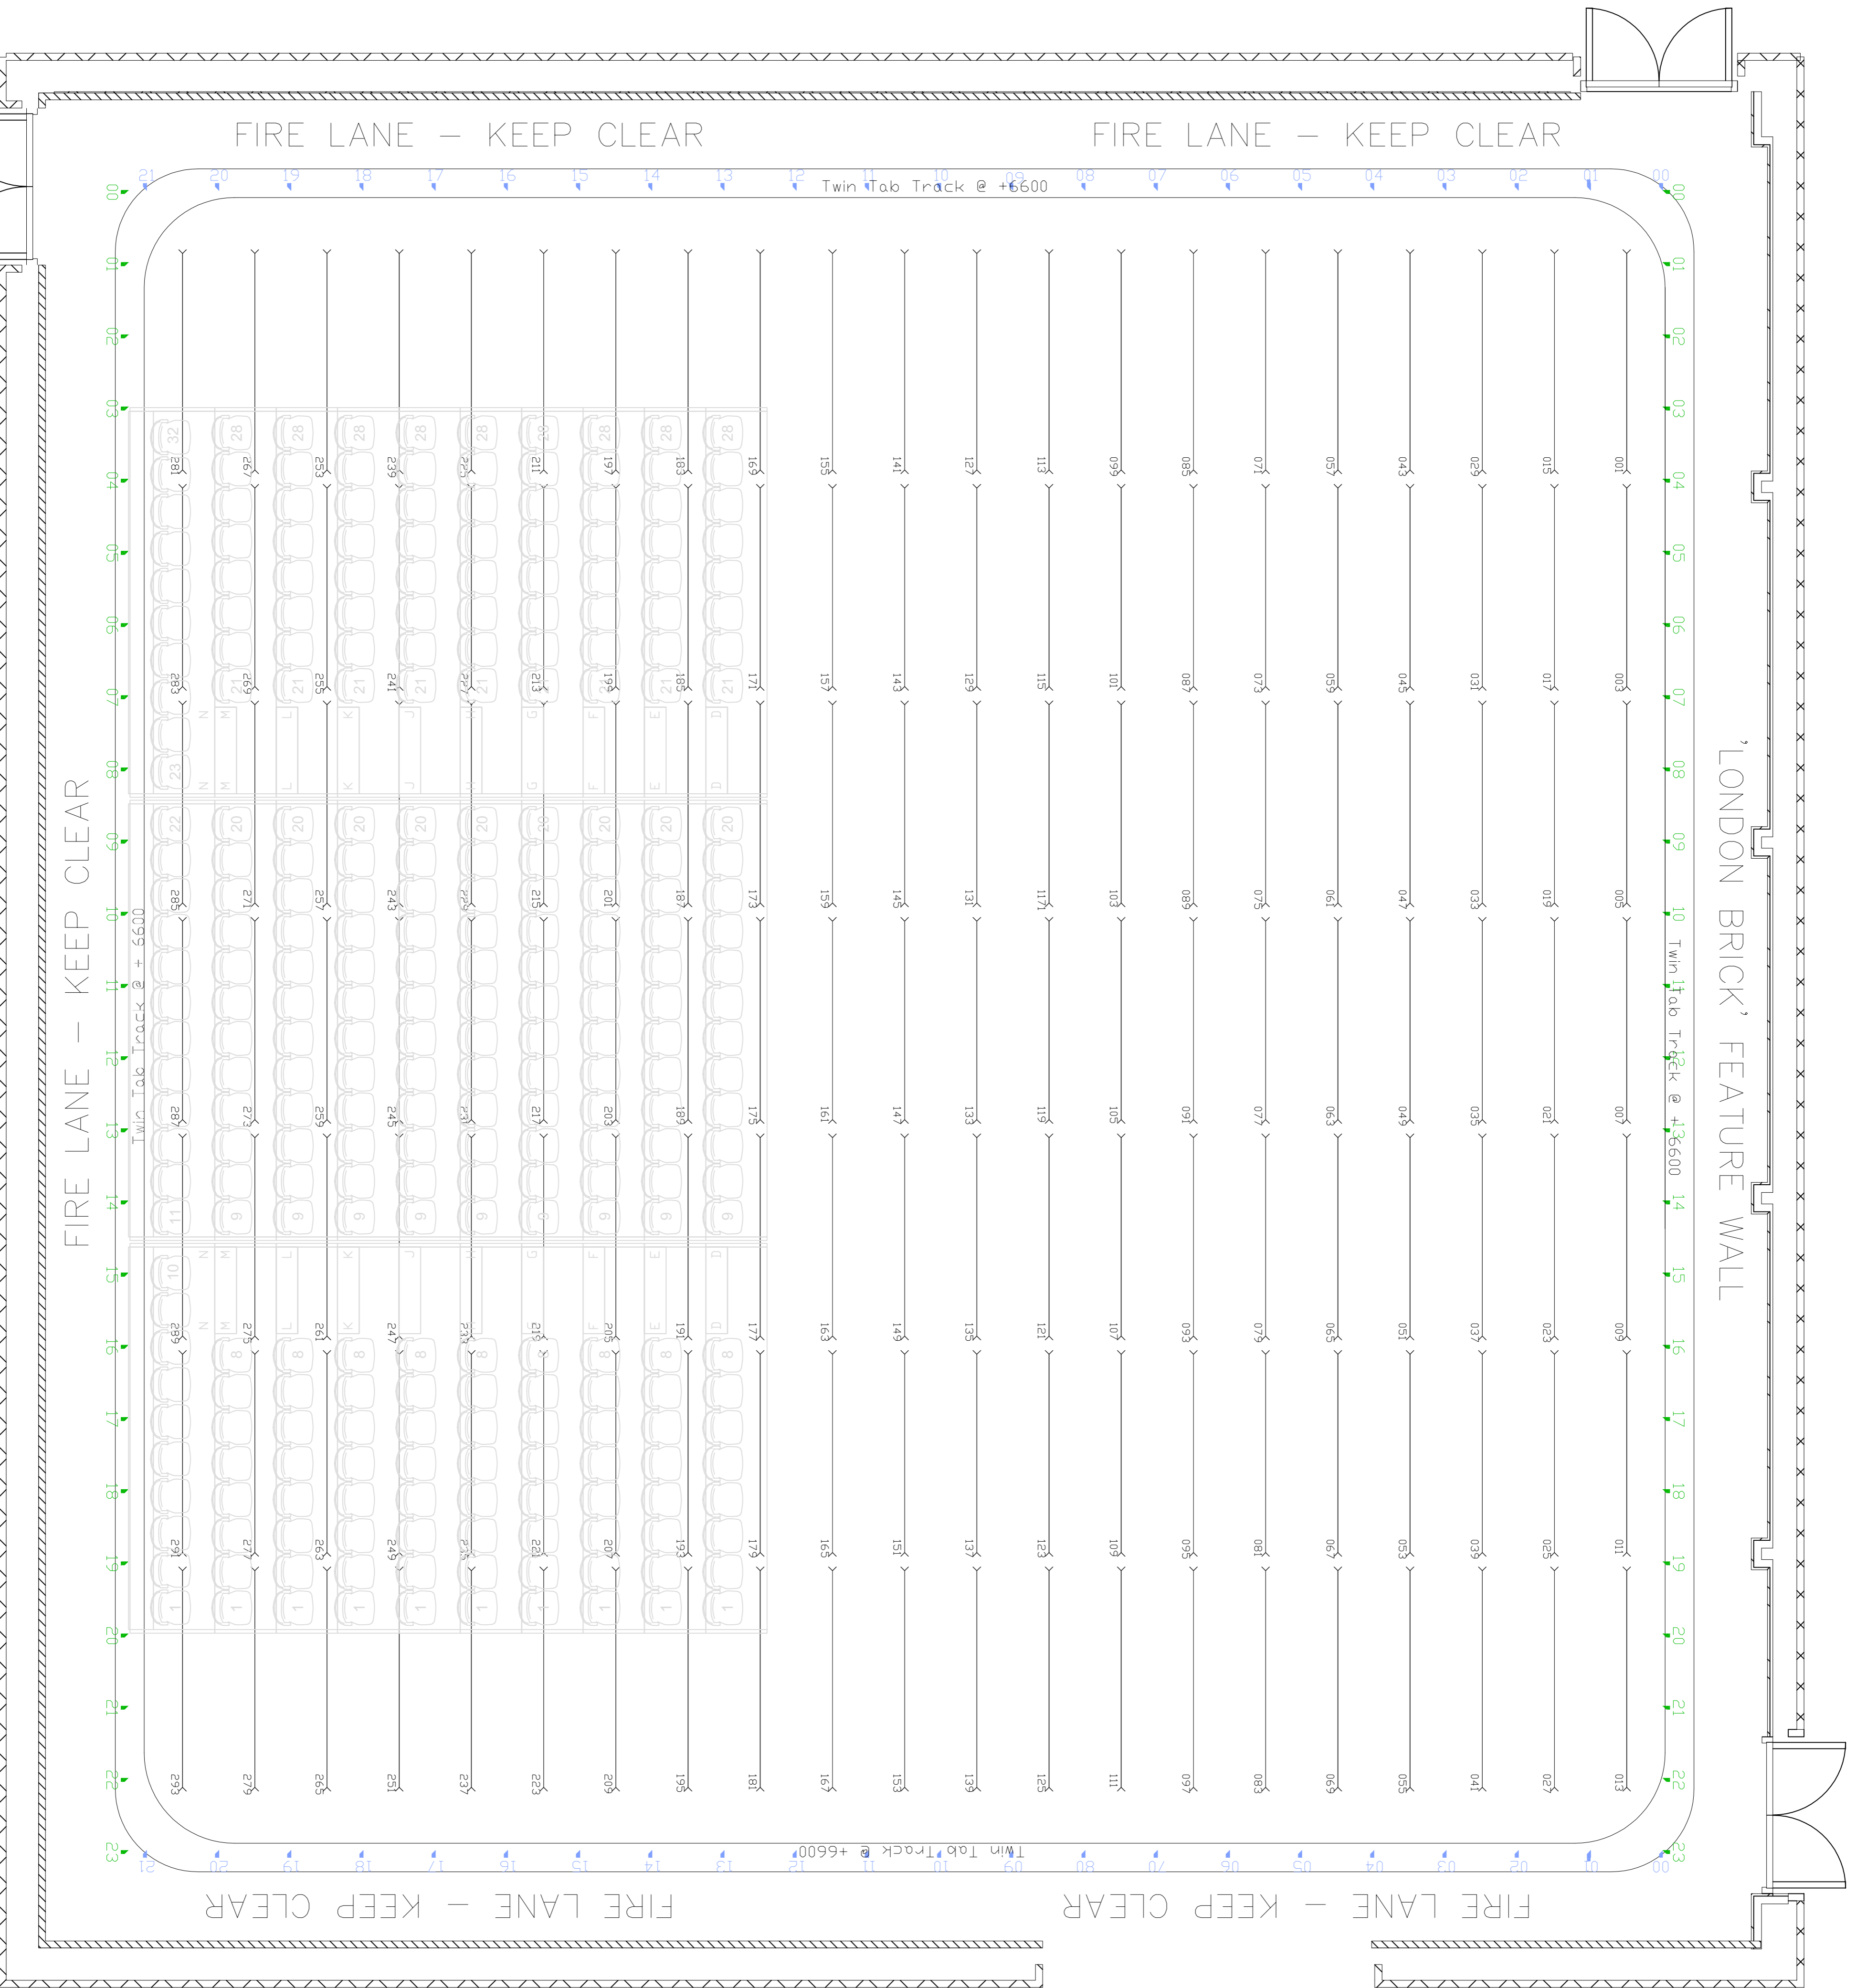

Do not scale from this drawing.
Figured dimensions are to be used in preference to measurements of this drawing. All dimensions are to be verified on site before any work commences. Any errors or omissions should be reported.
If in doubt ask.

Riverside TV Studios Contacts:

Mark Swan, Operations Director
+44 (0)7976 253 062
mark.swan@riverside.tv.co.uk

Duncan Stewart, Technical Director
+44 (0)7956 541 401
duncan.stewart@riverside.tv.co.uk

Notes:
Self Climbing Hoists:
125kg SWL per hoist

ALL ELEMENTS ARE
PROVISIONAL PRE
CONSTRUCTION
STATUS

Client:

Project:

Project Date:

Subject:

Date:

Design:

Drawn:

Drg No:

RTVS STUDIO 1

Scale: 1:50 @ A1

LIGHTING DEPT PLAN

Riverside TV Studios
101 Queen Caroline Street
Hammersmith
W6 9BN
Tel: +44(0)20 8237 1123
web: www.riverside.tv.co.uk
email: info@riverside.tv.co.uk

